
## 2023 TRAFFIC CONTROL DEVICE LOCATION PLAN

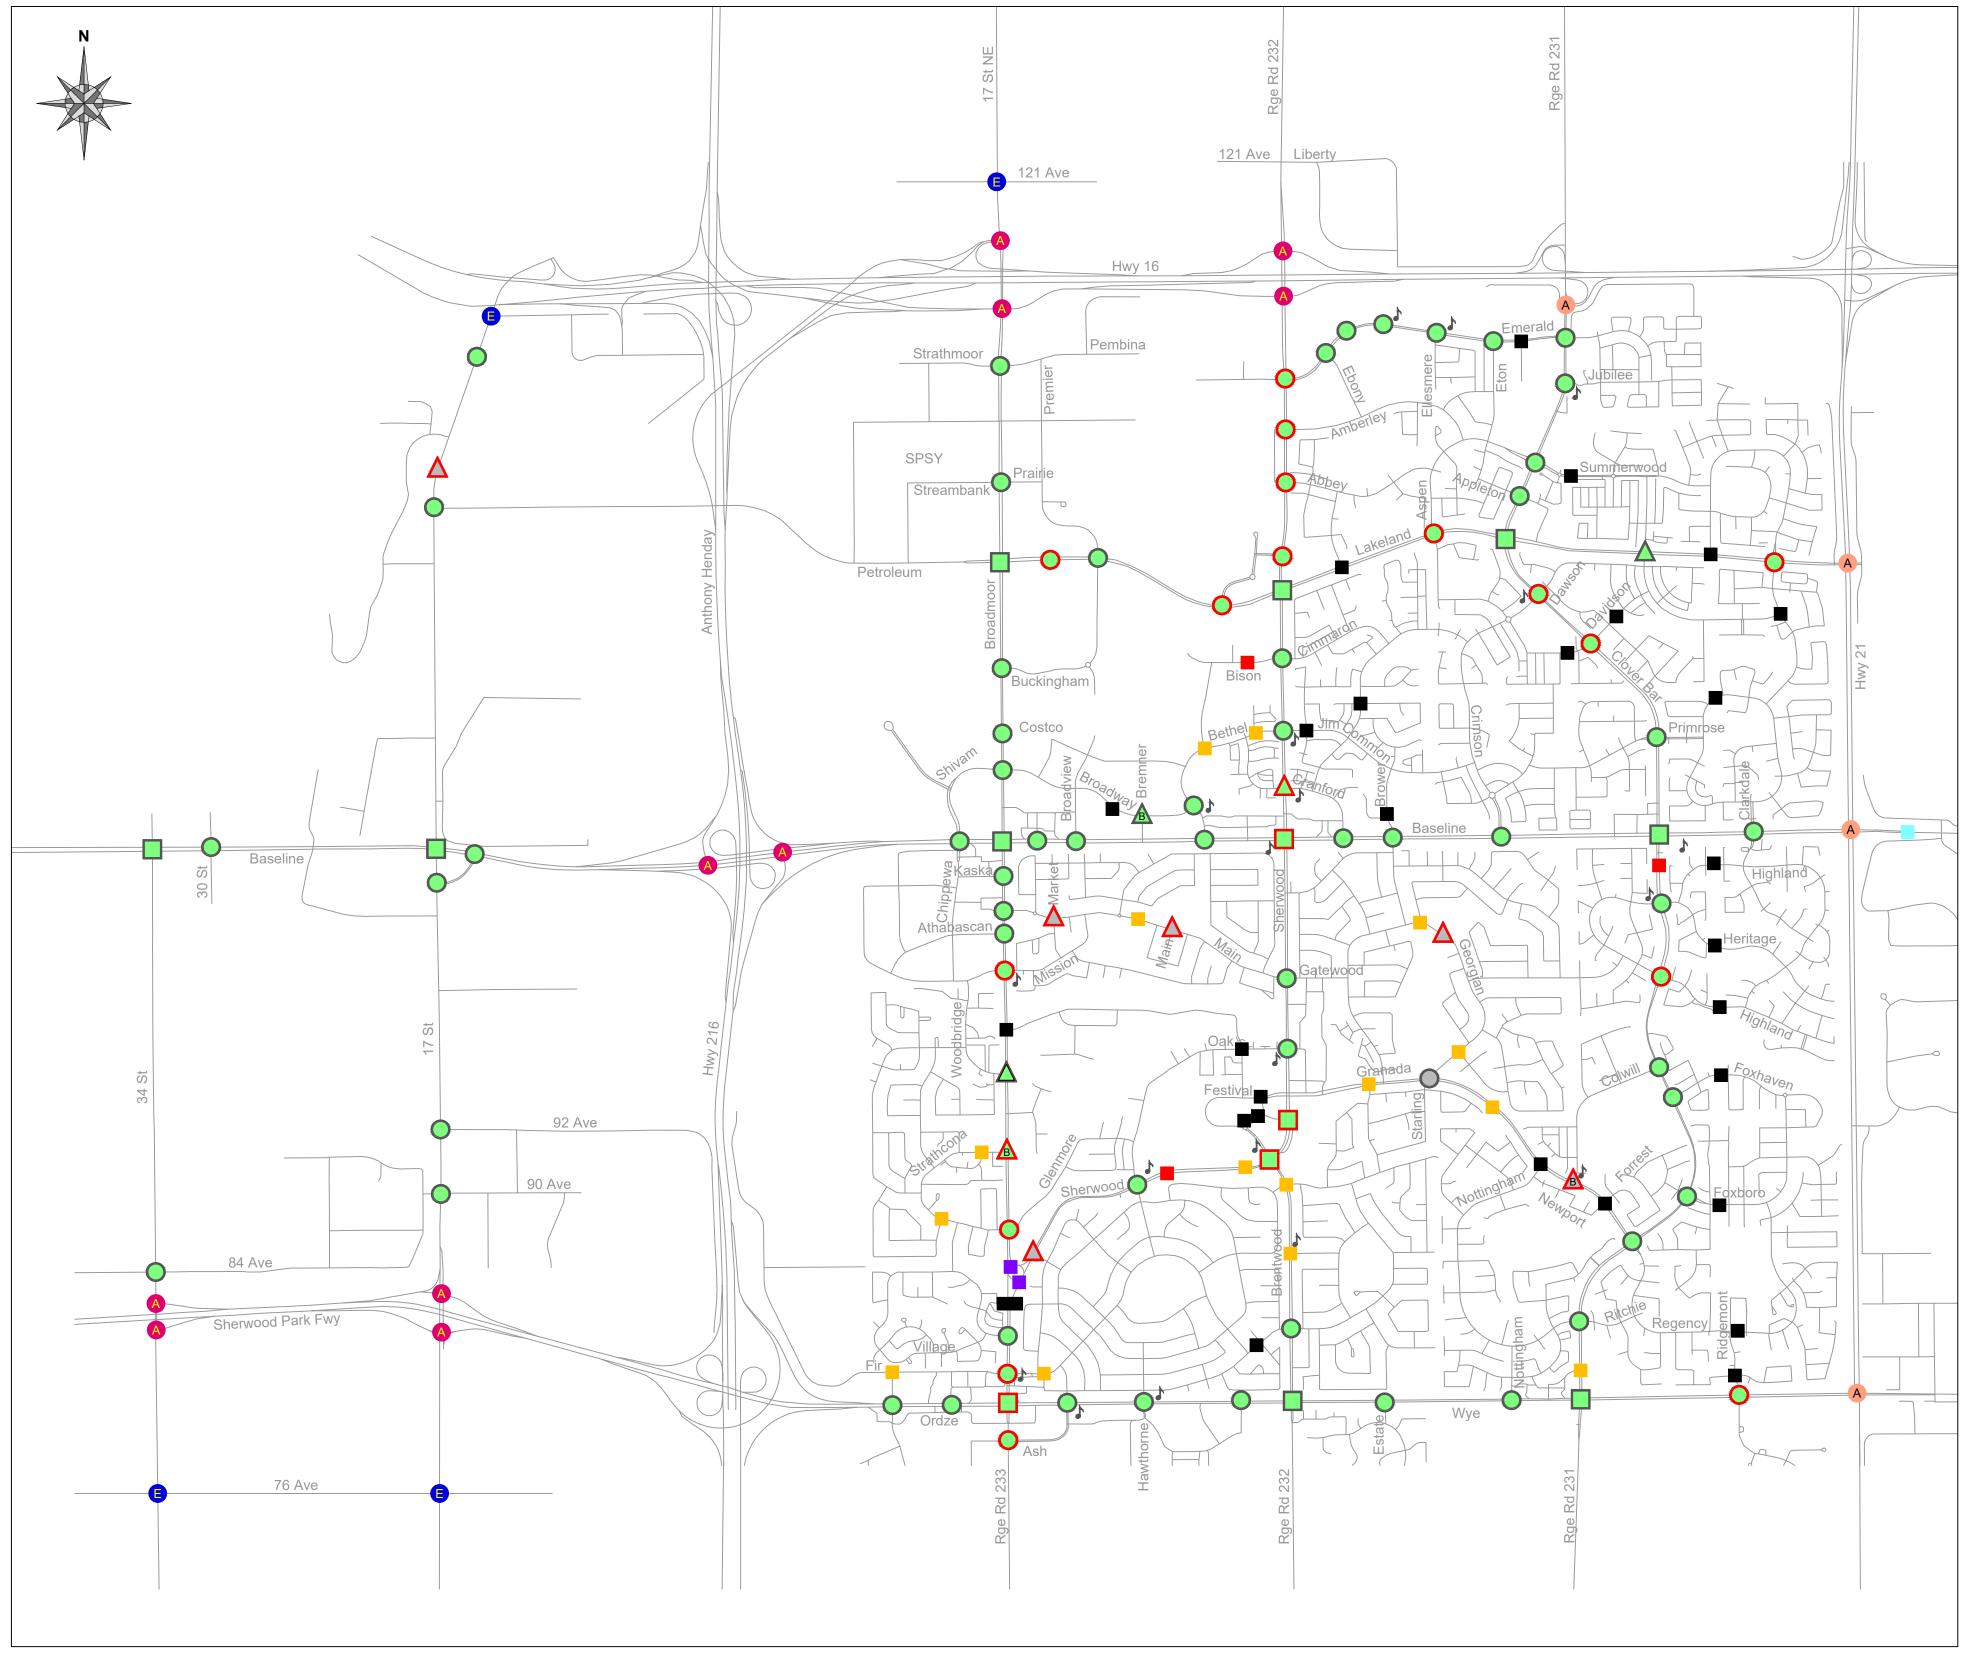

STRATHCONA	SCALE: N.T.S.			9	January 30, 2023	SL	KW	MAP UPDATE FOR 2022 CAPITAL PROGRAM	DRA
	DRAWN BY: S. Lakha, E.I.T. CHECKED BY: K. Wong, P. Eng.		8	February 14, 2022	KW	KW	MAP UPDATE FOR 2021 CAPITAL PROGRAM	STRA IMPL REGA	
	DESIGN BY: S. Lakha, E.I.T. APPROVED BY: R. Yanitski, P. Tech		7	February 1, 2021	SA	KW	MAP UPDATE FOR 2020 CAPITAL PROGRAM		
COLINITY	DRAWING No.: BUSC0091	REV. No.: 9	SHEET No.: 1 OF 1	6	March 16, 2020	SX	KW	MAP UPDATE FOR 2019 CAPITAL PROGRAM	GUA
COUNTY				5	January 21, 2019	AB	KW	MAP UPDATE FOR 2018 CAPITAL PROGRAM	SUIT DATA THIS ANY RESA ANY
TRANSPORTATION ENGINEERING AND OPERATIONS 2001 Sherwood Drive, Sherwood Park, Alberta, T8A 3W7 PHONE: (780) 417-7100	Effective Date: February 2023  Please contact Kate Wong at 780-416-7246 for any errors and omissions  This drawing supersedes previous drawing BUSC0005 Rev. 26			4	January 12, 2018	AM	KW	MAP UPDATE FOR 2017 CAPITAL PROGRAM	
				3	January 13, 2017	KW	RY	MAP UPDATE FOR 2016 CAPITAL PROGRAM	
				#	DATE	BY	ENG	SUBJECT	
				REVISIONS					

STRATHCONA COUNTY MAKES NO REPRESENTATION OR WARRANTIES, EXPRESS OR MPLIED, WITH RESPECT TO THE REUSE OF THE DATA PROVIDED HEREWITH, REGARDLESS OF ITS FORMAT OR THE MEANS OF ITS TRANSMISSION. THERE IS NO SUARANTEE OR REPRESENTATION TO THE USER AS TO THE ACCURACY, CURRENCY, SUITABILITY OR RELIABILITY OF THIS DATA FOR ANY PURPOSE. THE USER ACCEPTS THE DATA "AS-IS", AND ASSUMES ALL RISKS ASSOCIATED WITH ITS USE. BY ACCEPTANCE OF THIS DATA, THE USER AGREES NOT TO TRANSMIT THIS DATA OR PROVIDE ACCESS OR ANY PART OF IT TO ANOTHER PARTY. STRATHCONA COUNTY ASSUMES NO RESPONSIBILITY FOR ACTUAL OR CONSEQUENTIAL DAMAGE INCURRED AS A RESULT OF ANY USER'S RELIANCE ON THIS DATA.



