



Southwest Strathcona County Functional Planning Study

Range Road 234 (Township Road 510 – Township Road 512)

 


Southwest Strathcona County Functional Planning Study

Range Road 234 (Township Road 512 – Township Road 514)

 

Southwest Strathcona County Functional Planning Study

Range Road 234 (Township Road 514 – Township Road 515)

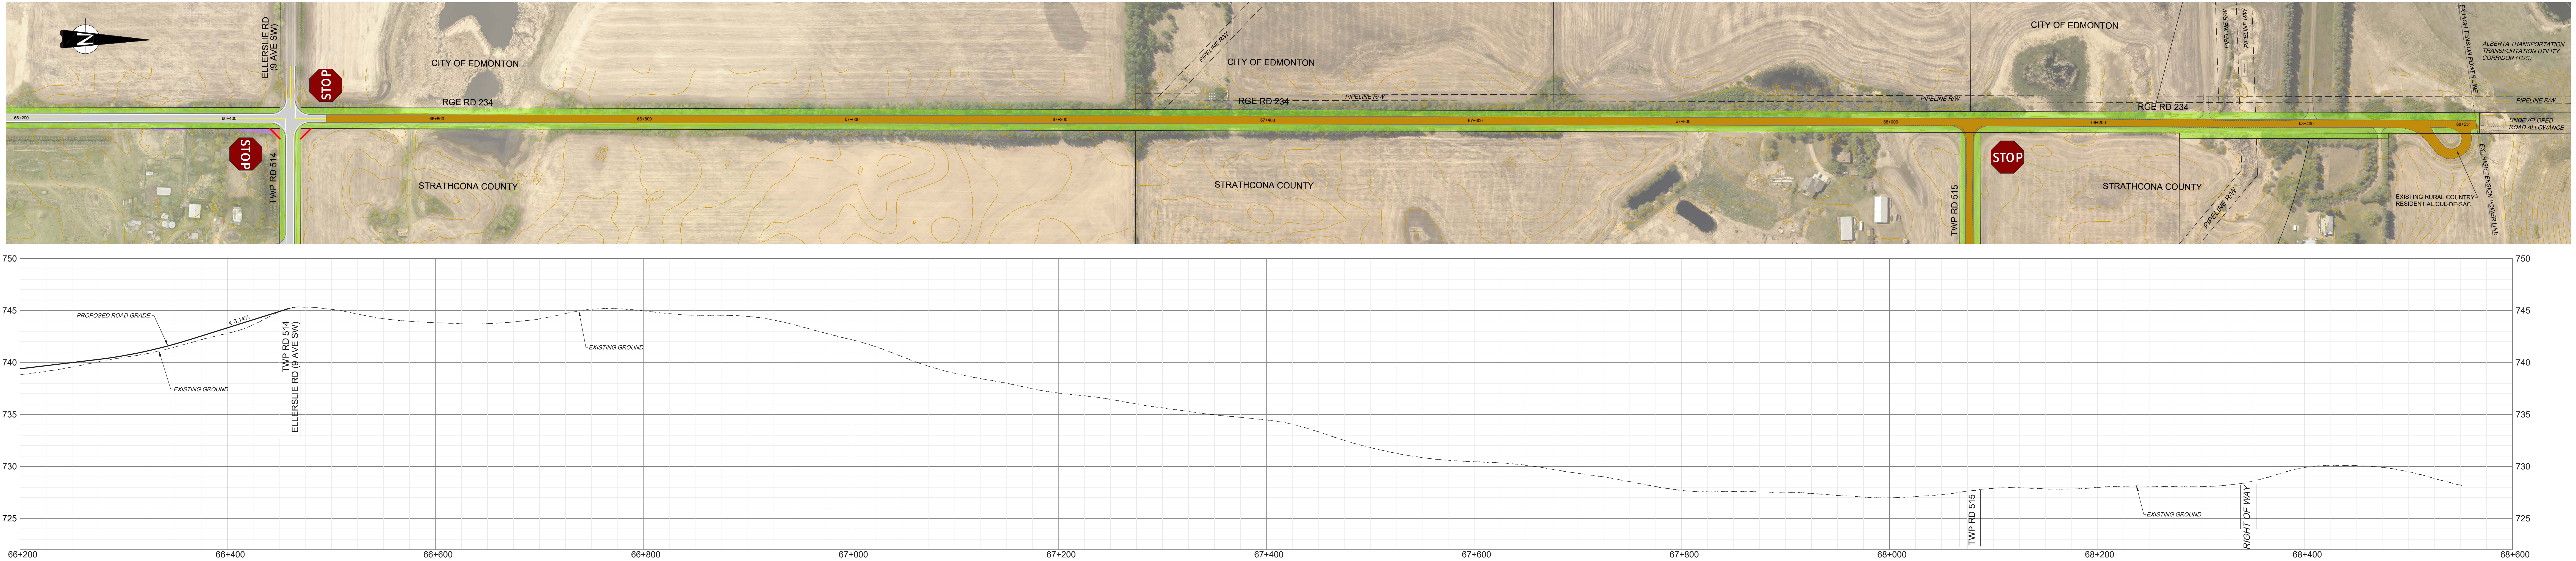

	Centre Line		Potential Backslope Encroachment
	Edge Line		Existing Road Right-of-Way
	Paved Road		Proposed New Road Right-of-Way
	Gravel Road		Potential Surplus Right-of-Way
	Potential Access Change		Property Line (Existing / Proposed)