



Southwest Strathcona County Functional Planning Study

Township Road 510 (Range Road 234 – Range Road 233)

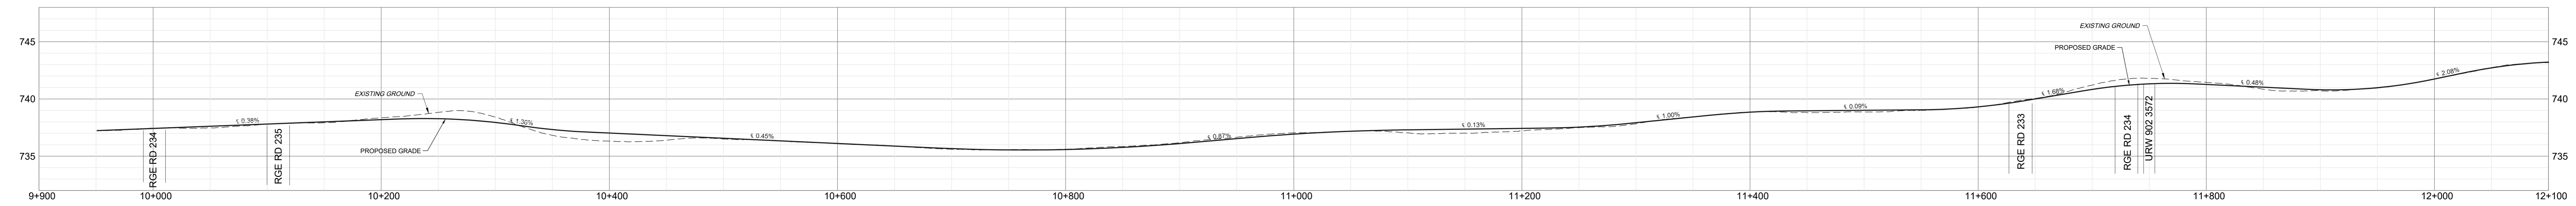



Southwest Strathcona County Functional Planning Study

Township Road 510 (Range Road 233 – Range Road 232)

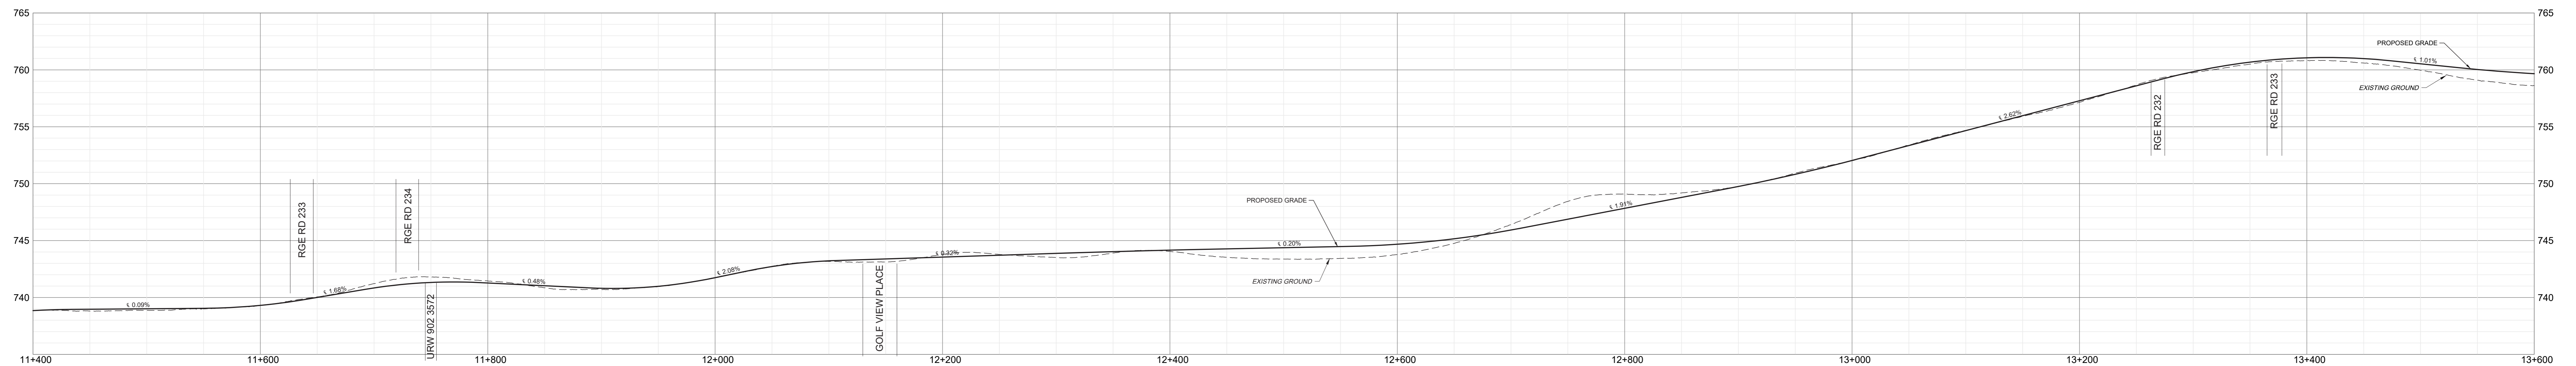

Southwest Strathcona County Functional Planning Study

Township Road 510 (Range Road 232 – Range Road 231)

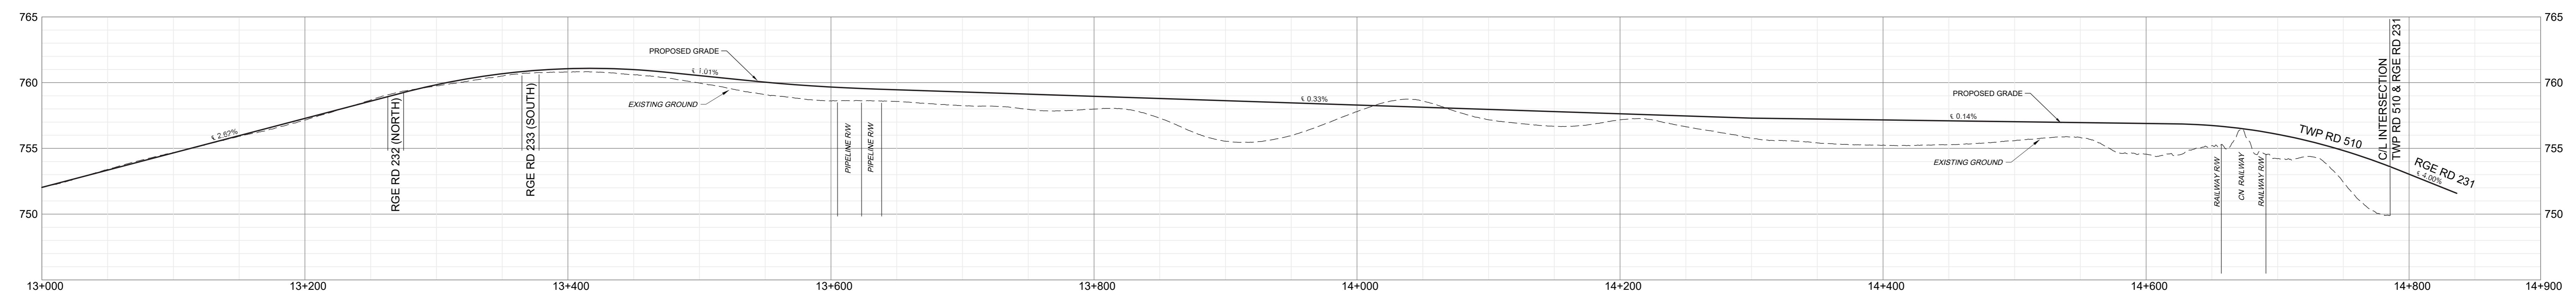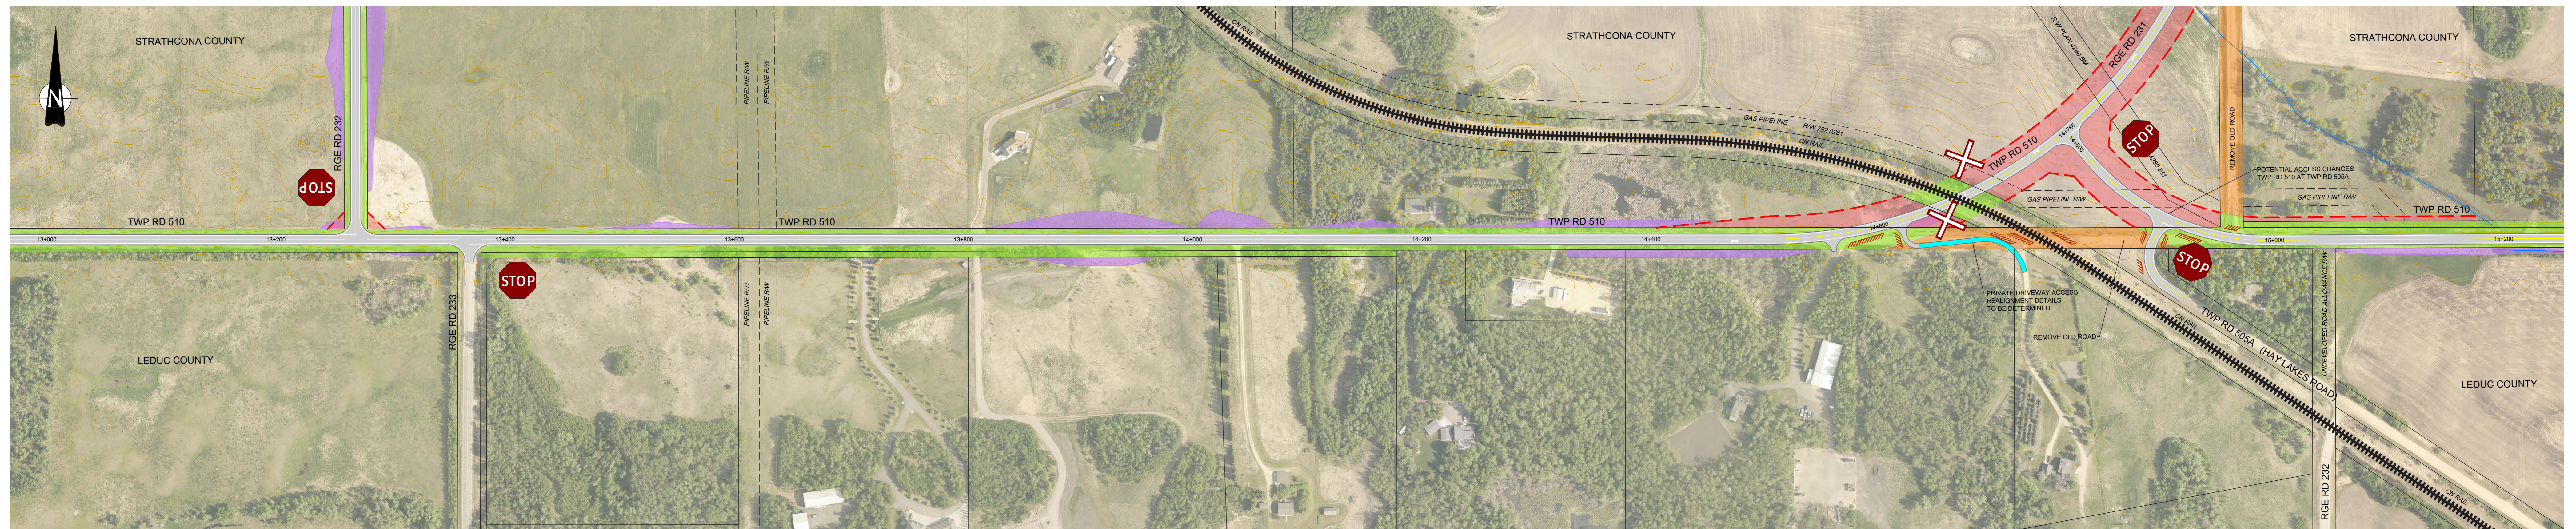

Southwest Strathcona County Functional Planning Study

Township Road 510 (Range Road 231 – Highway 21)

