



# **A P P E N D I X D**

## **I N T E R C H A N G E P L A N S**








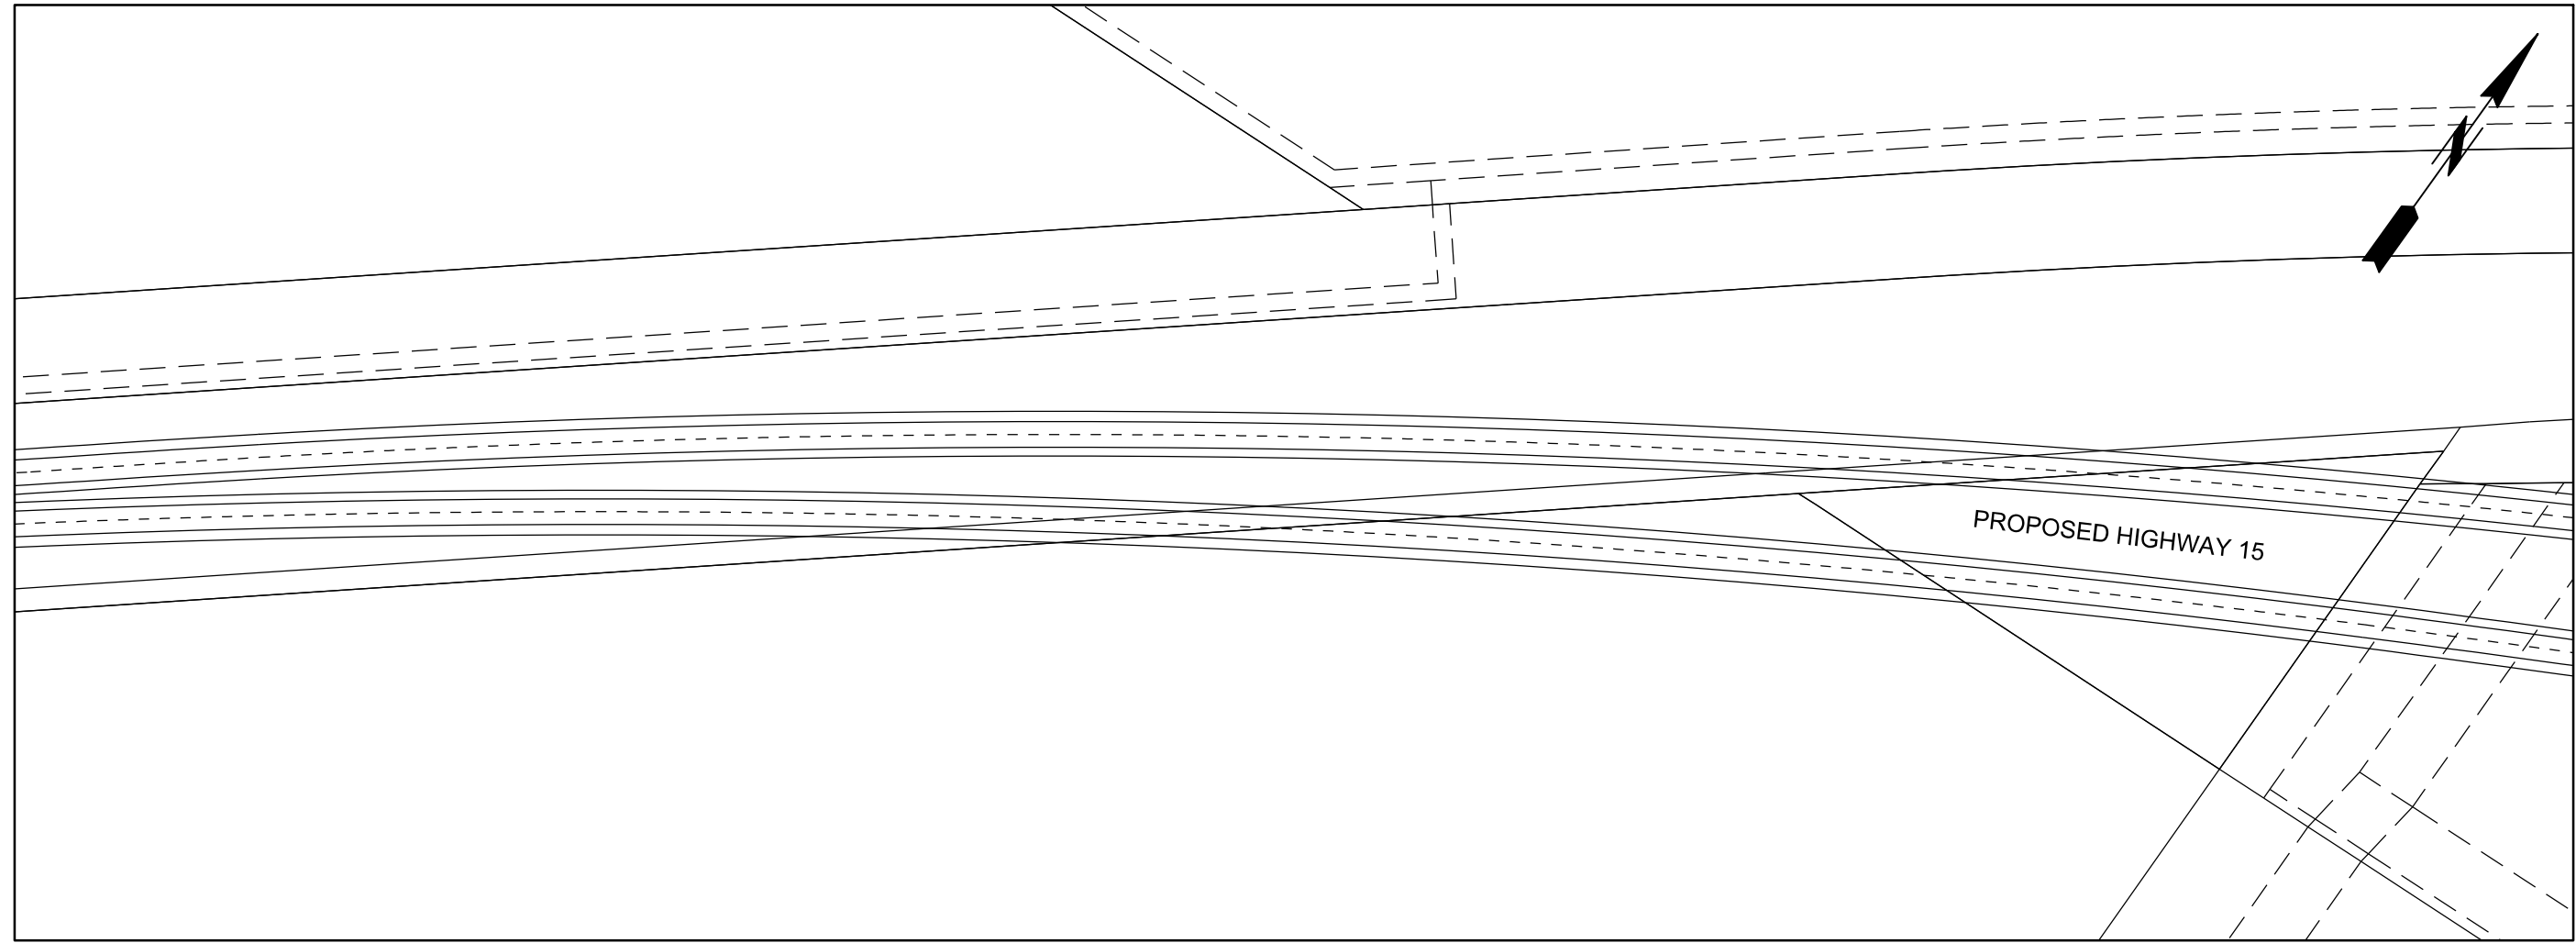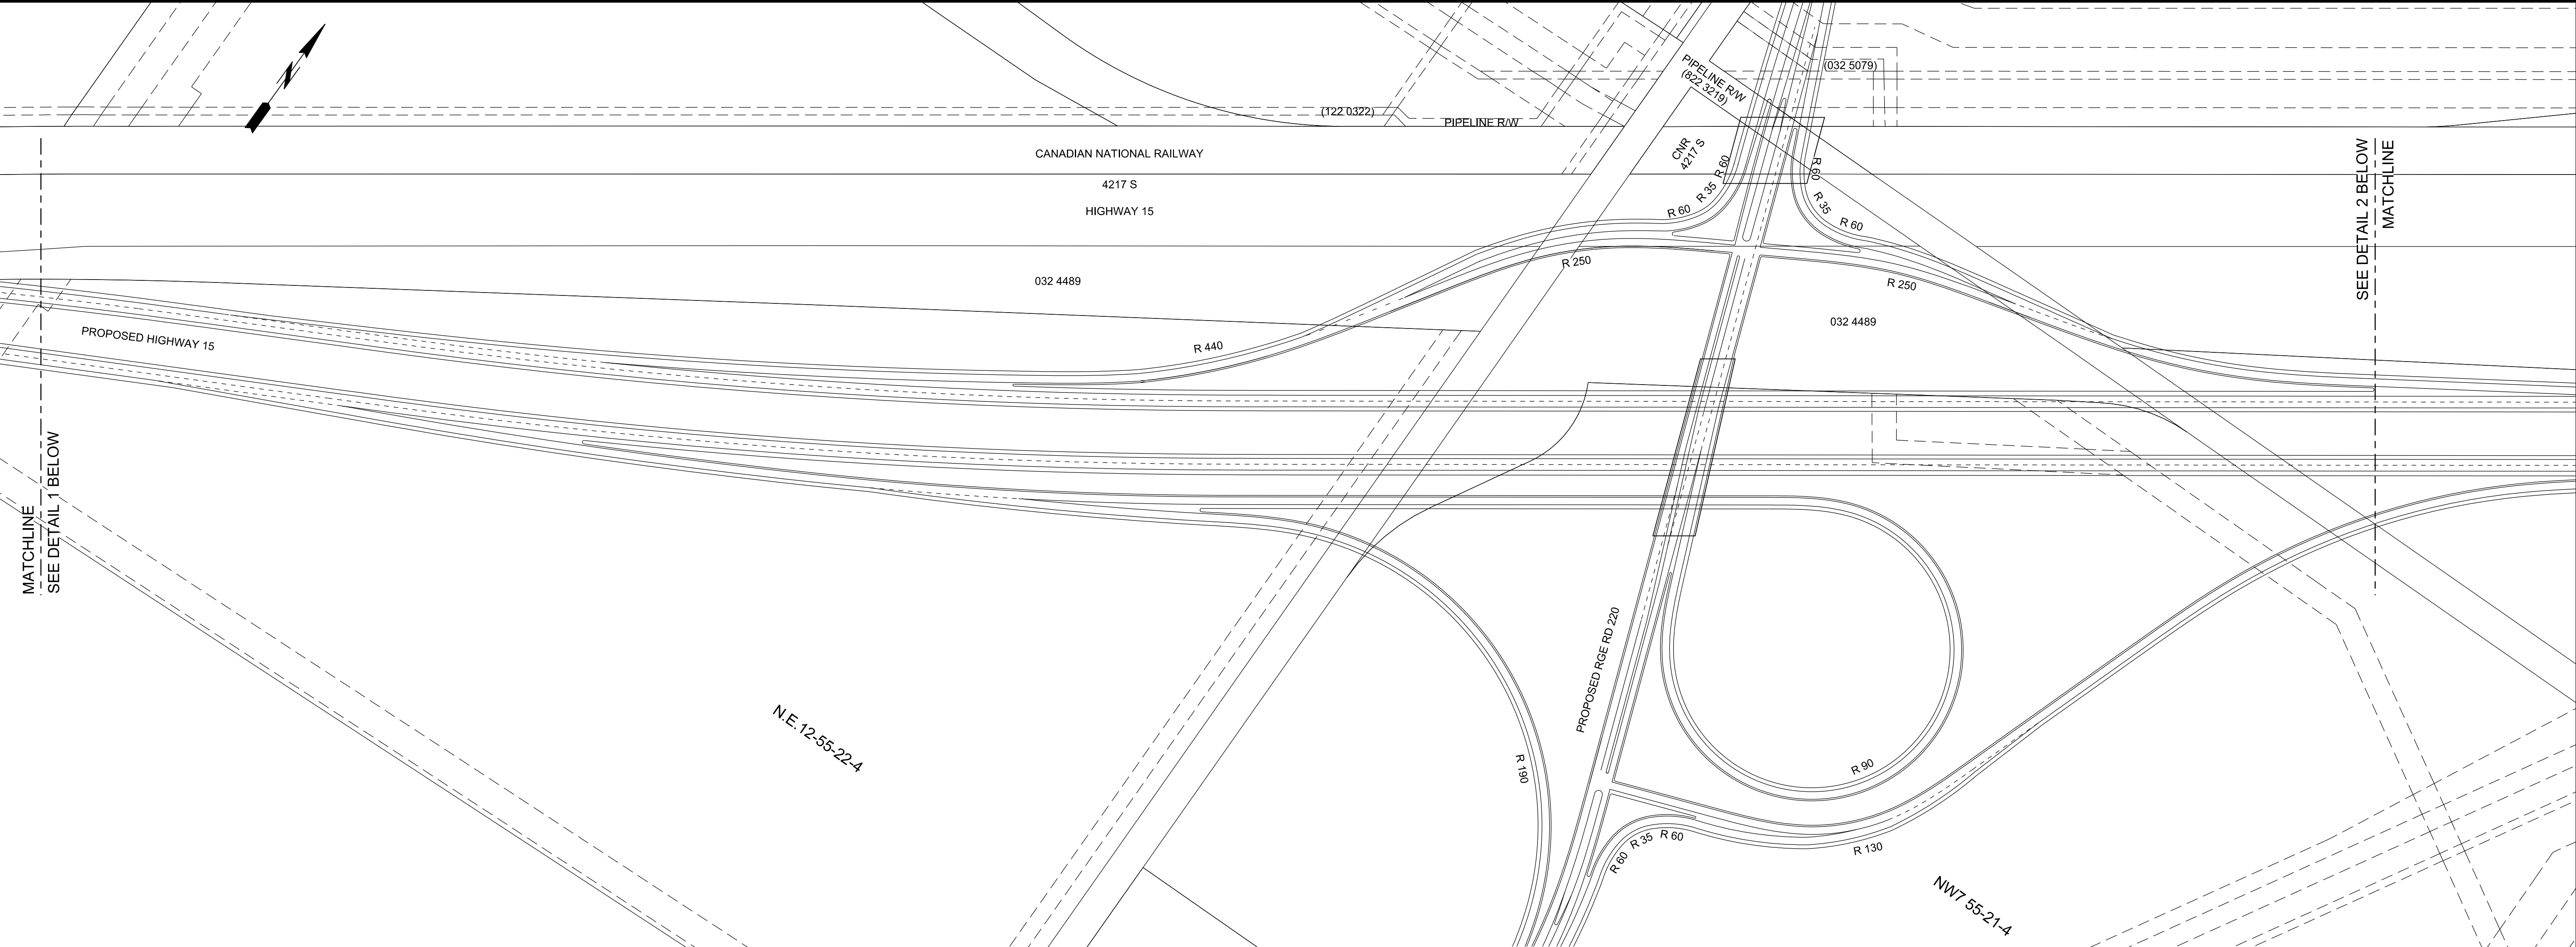

DETAIL 1

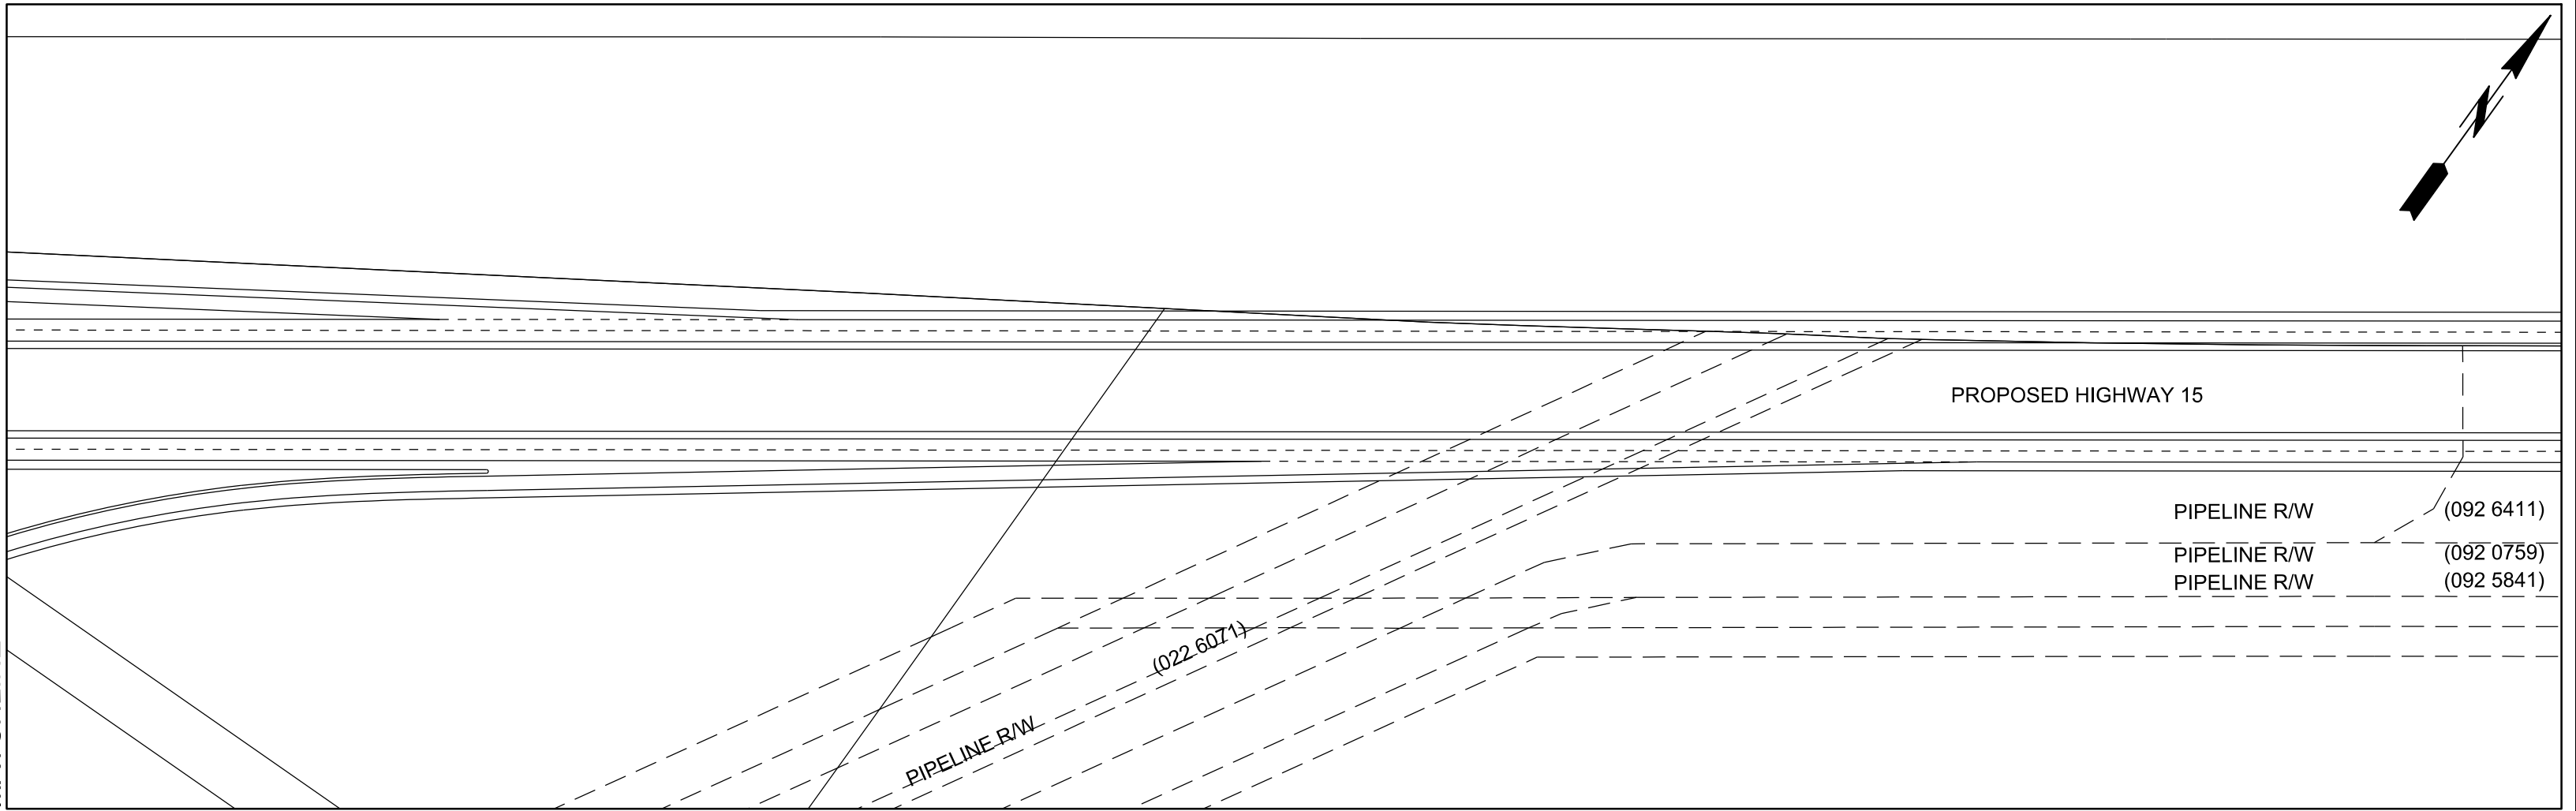

DETAIL 2

SCALE 1:2000  
HOR 0 20 40 60 80


SCALE 1:2000

CONSULTANT		DESIGNER		CHECKER		REV		DATE		LOCATION		SITE		CONTRACT		HIGHWAY		SHEET		DRAWING	
CIMA						2016-08-12		FINAL SUBMISSION		DD		BY				HWY 15:06		3 of 3		P-3406-09B	
JOB No. E00311A		DATE		DATE																	


Alberta Transportation

HIGHWAY 15  
PROPOSED FUTURE INTERCHANGE  
HWY 15 AND RGE RD 220




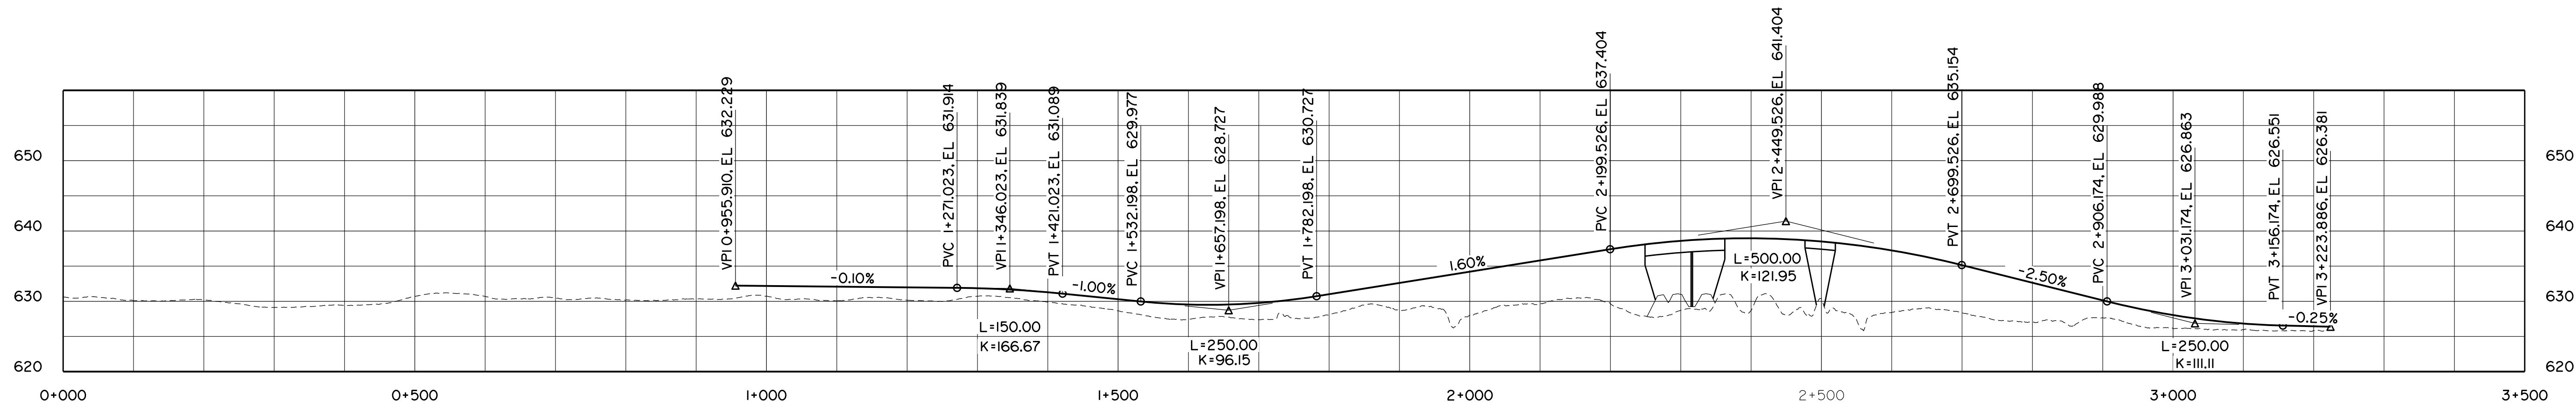

**RGE ROAD 214**  
 HOR 1: 5000  
 VERT 1: 500

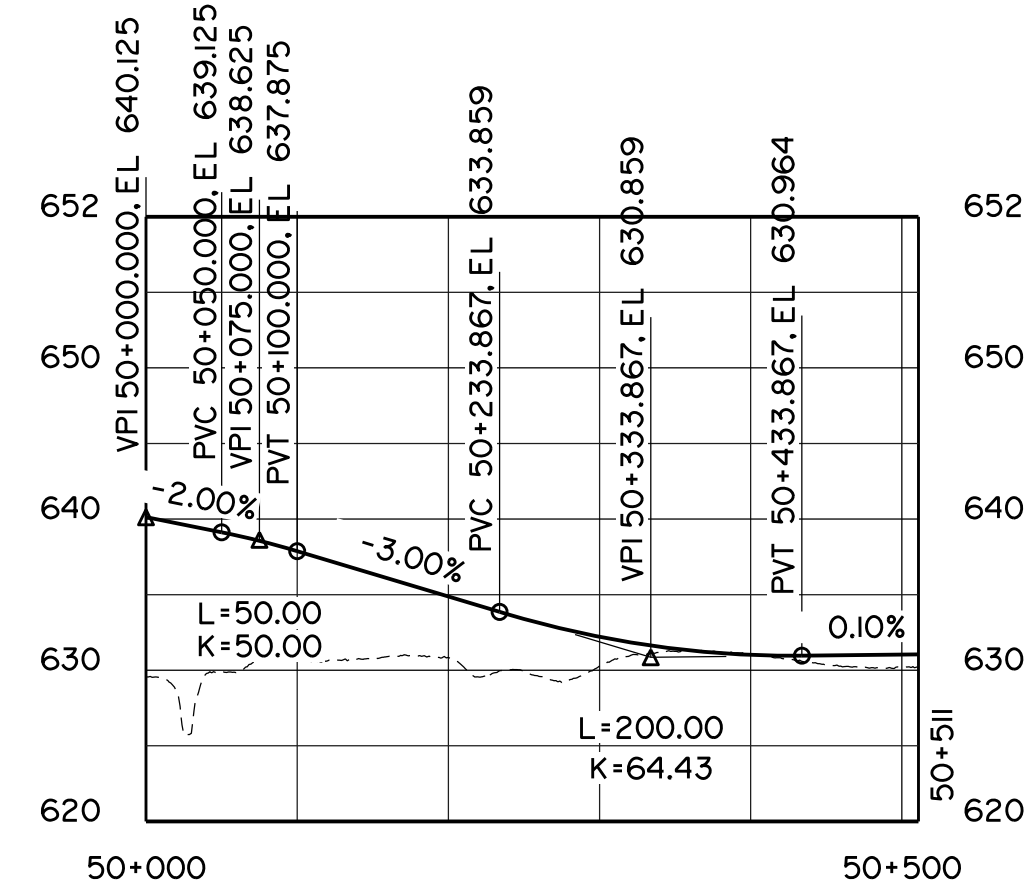


**WB ENTRANCE RAMP**  
HOR 1:5000  
VERT 1:500

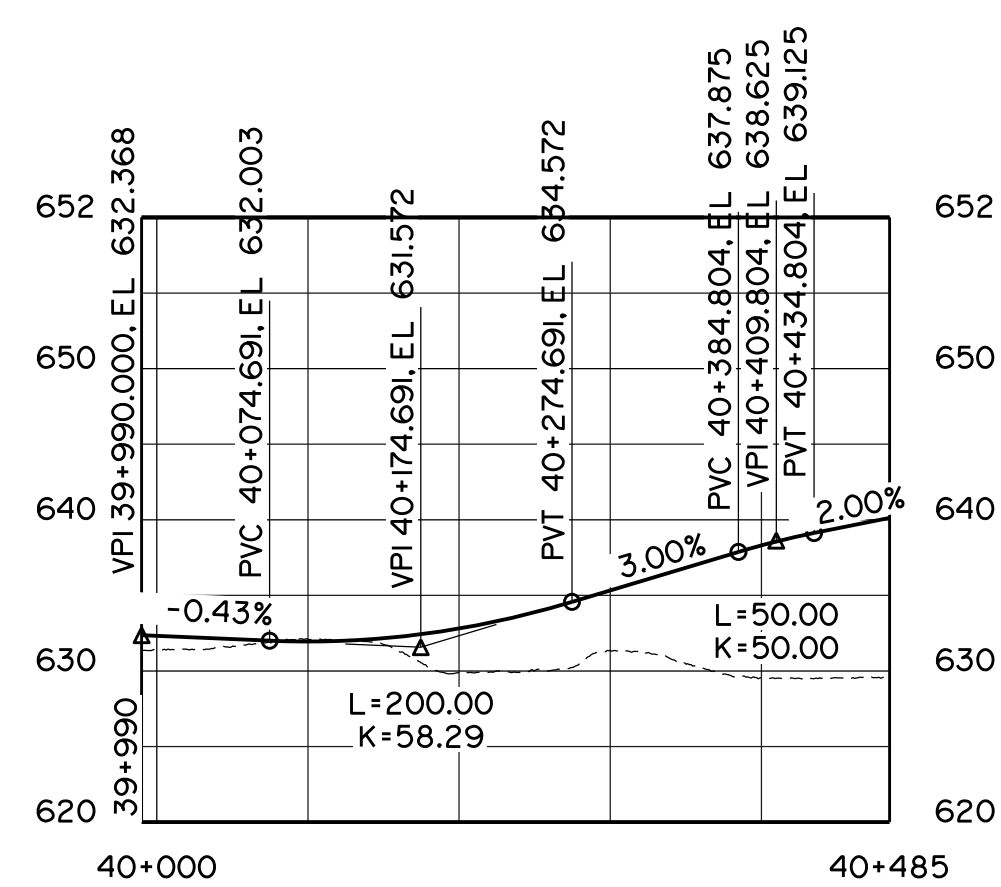


**WB EXIT RAMP**

---


HOR 1: 5000  
VERT 1: 500

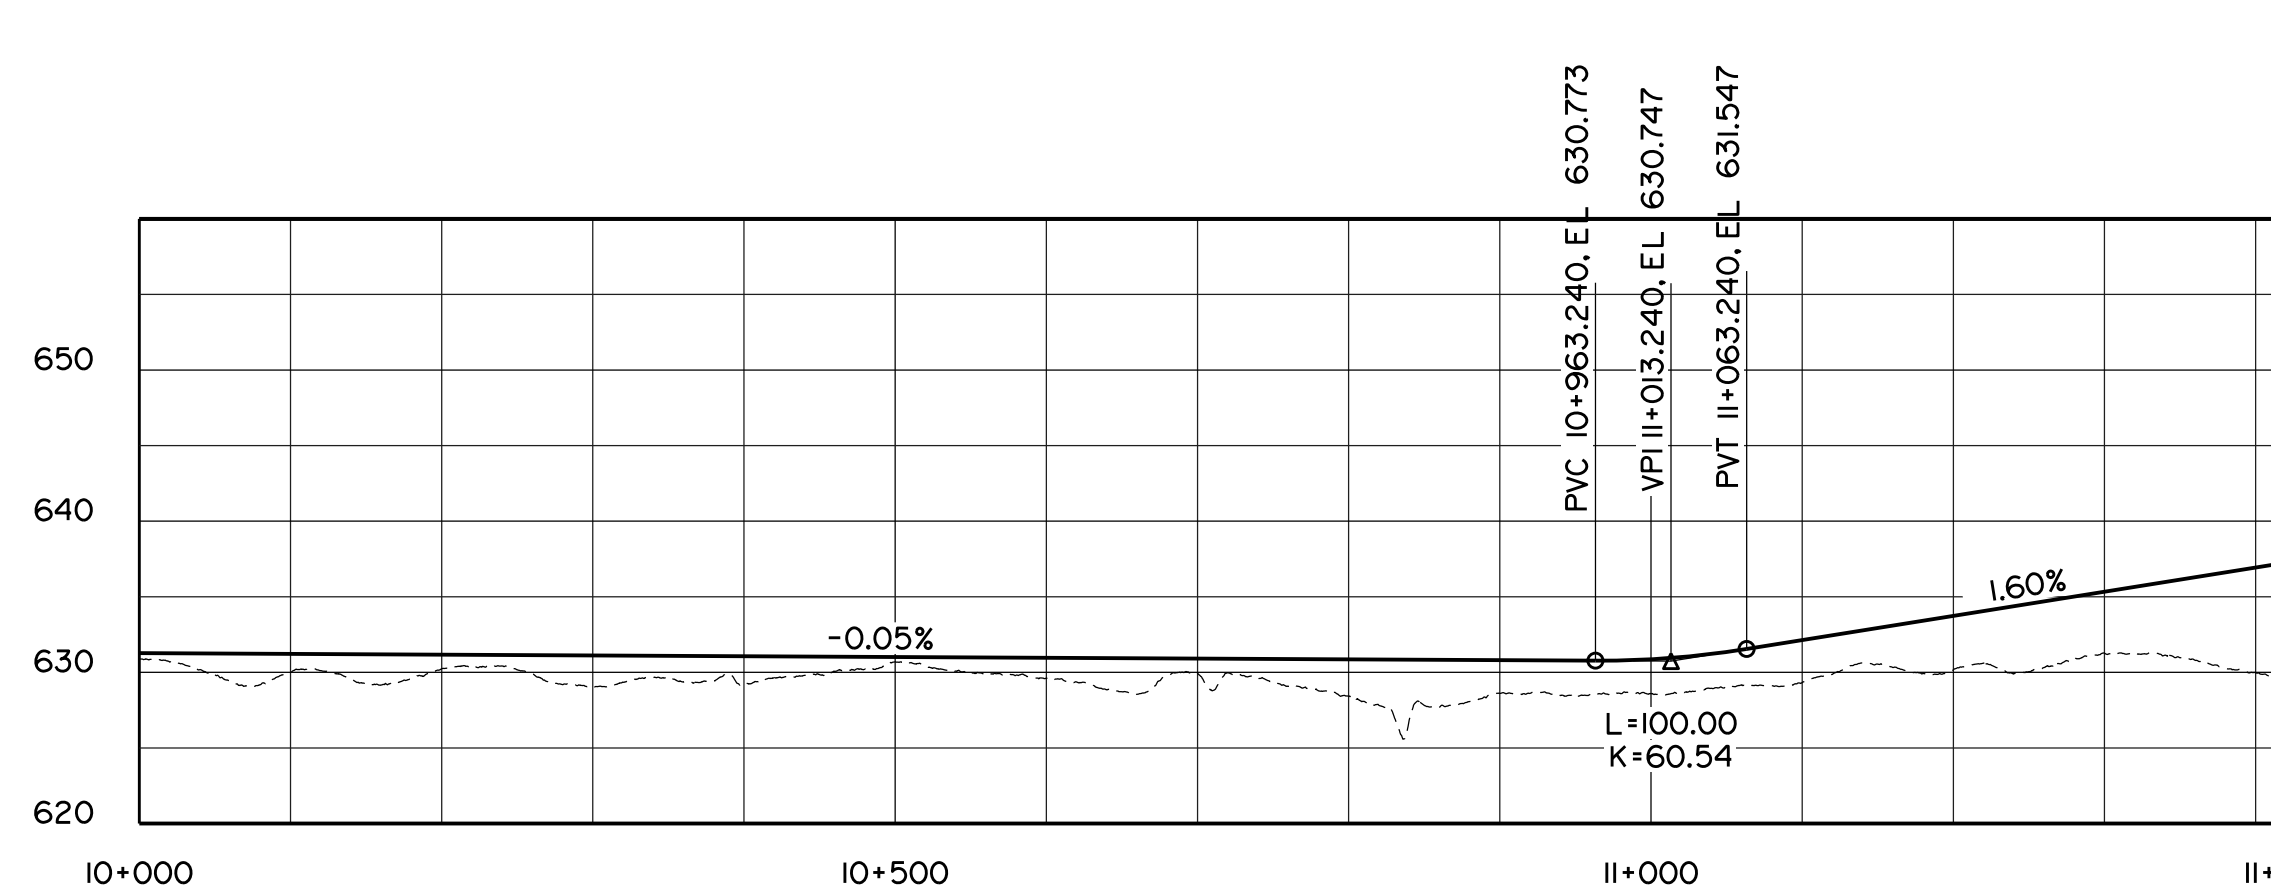


## EB-NB LOOP RAMP

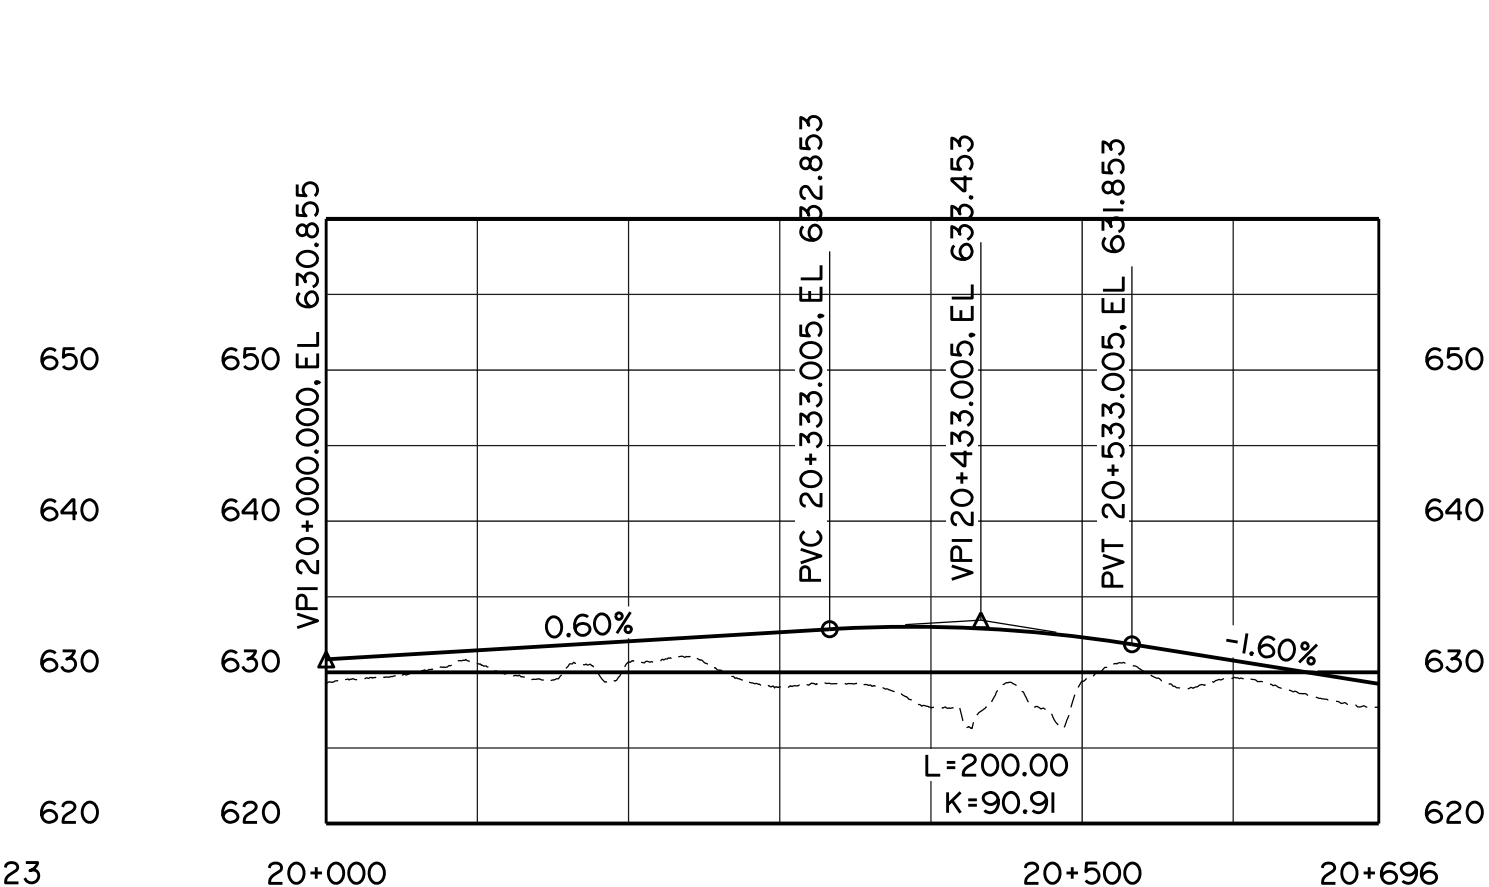

**EB-SB DIRECTIONAL RAMP**

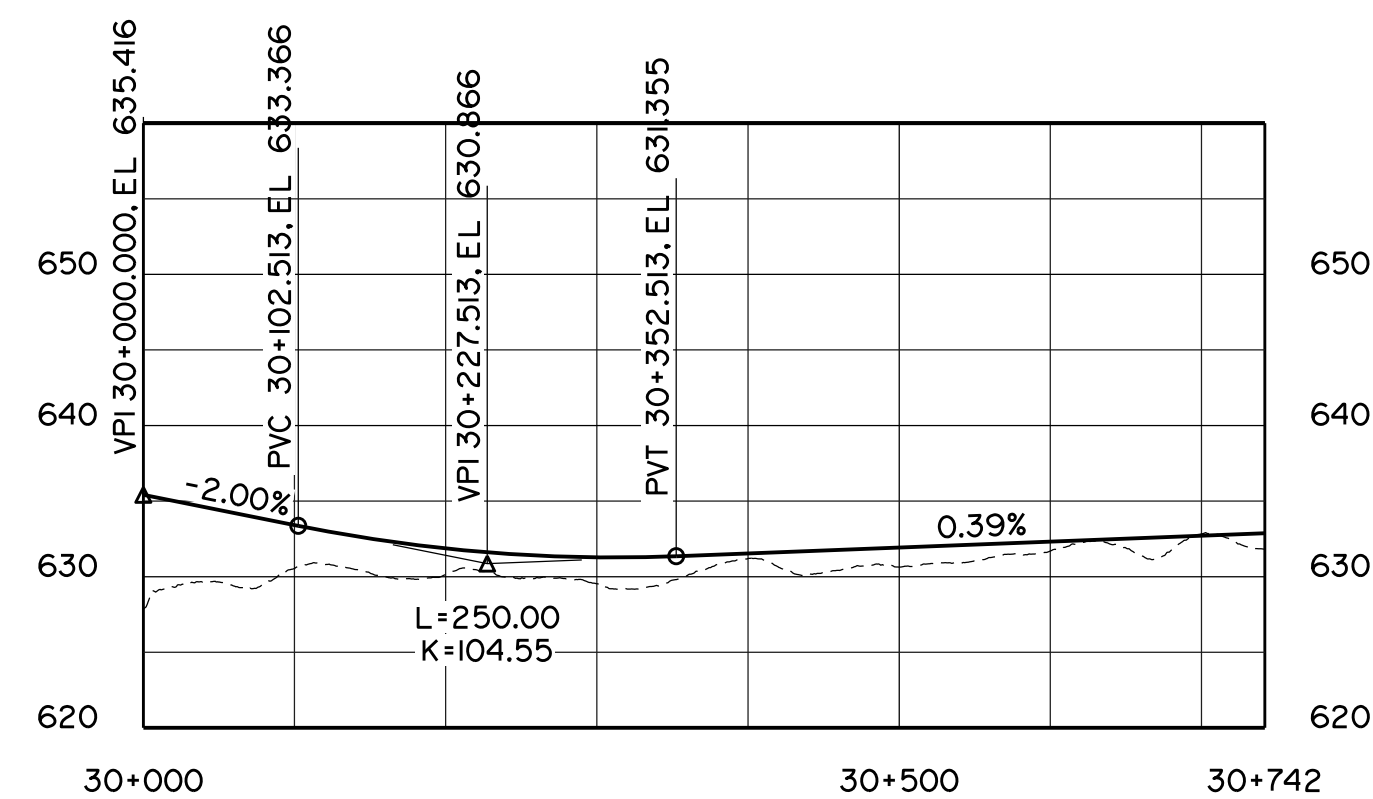

**EB ENTRANCE RAMP**  
HOR 1:5000  
VERT 1:500

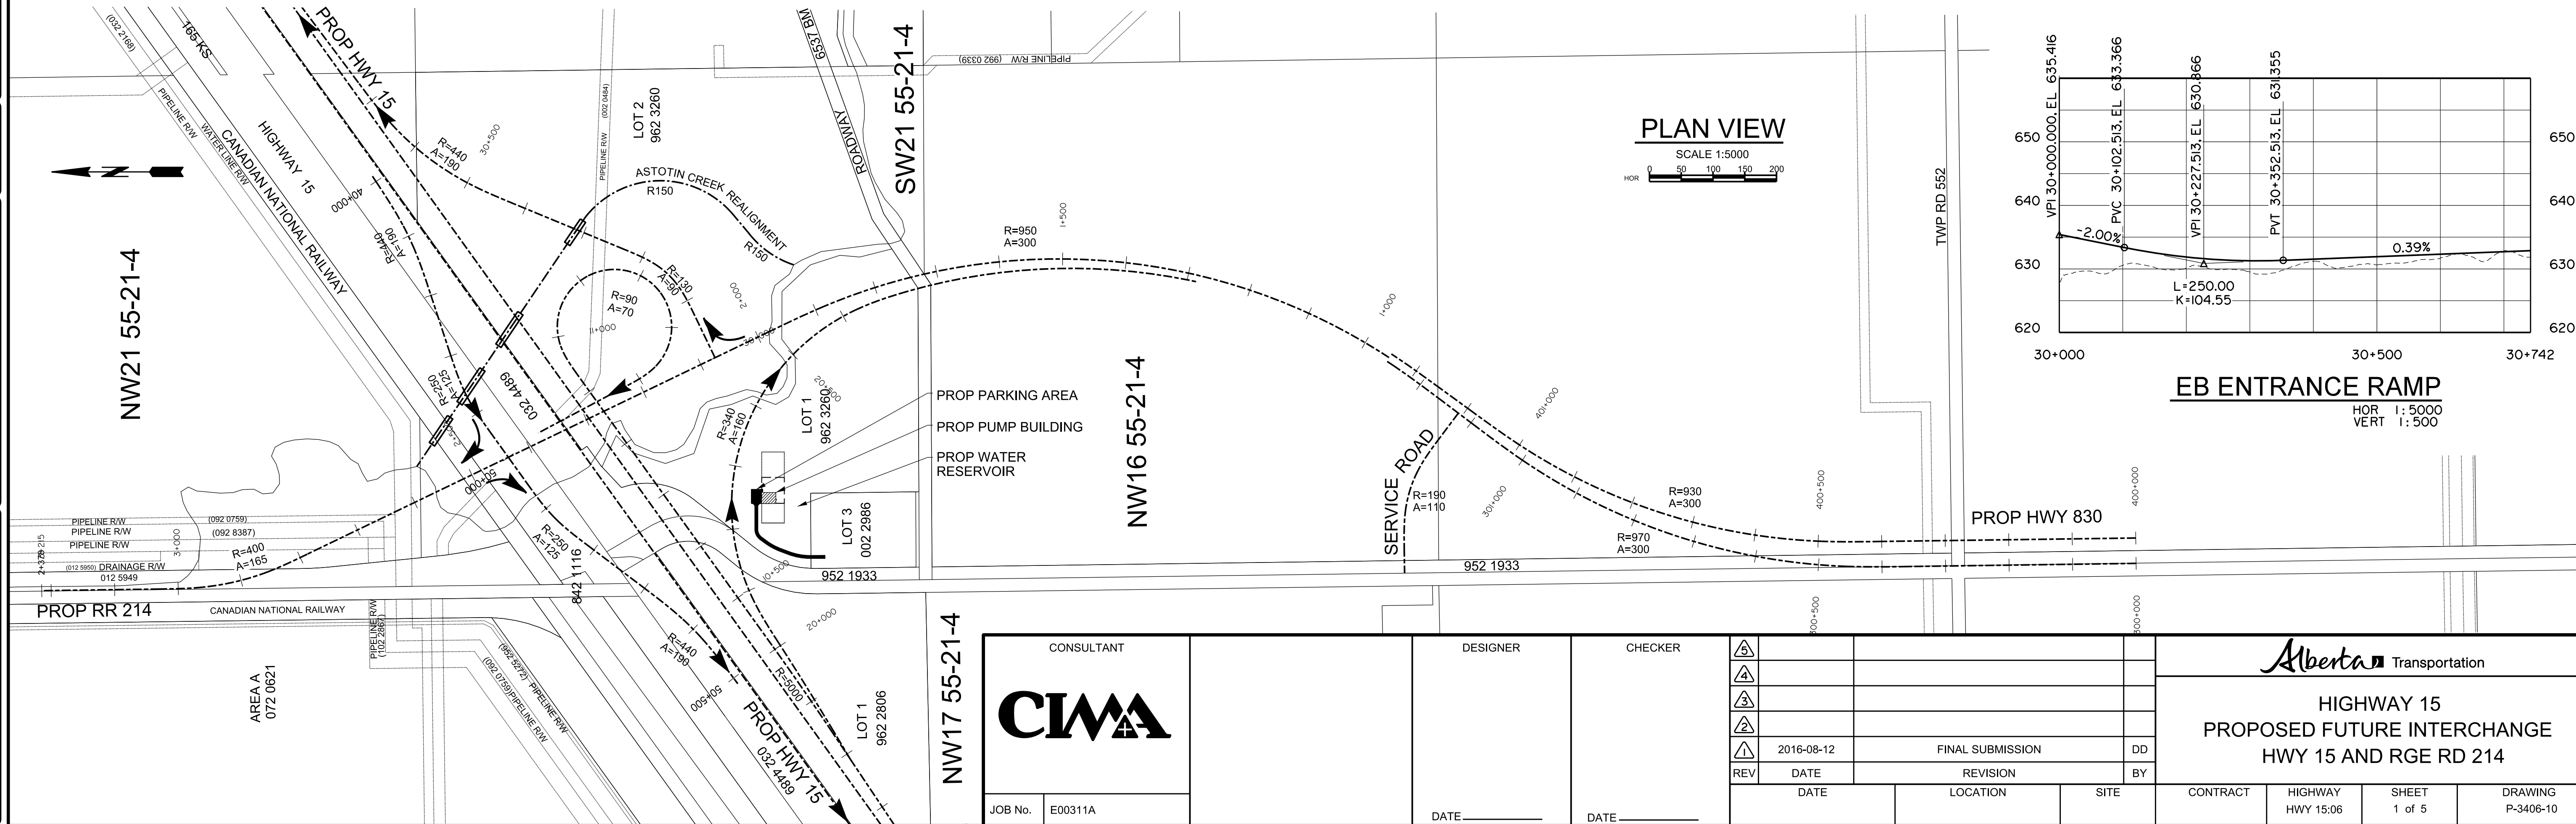


CONSULTANT

**CIMA**


JOB No.	E003111A
---------	----------

DESIGNER	CHECKER
DATE _____	DATE _____

5			
4			
3			
2			
1	2016-08-12	FINAL SUBMISSION	DD
REV	DATE	REVISION	BY
DATE		LOCATION	SITE

 Transportation			
HIGHWAY 15 PROPOSED FUTURE INTERCHANGE HWY 15 AND RGE RD 214			
CONTRACT	HIGHWAY HWY 15/06	SHEET 1 of 5	DRAWING P-3406-10



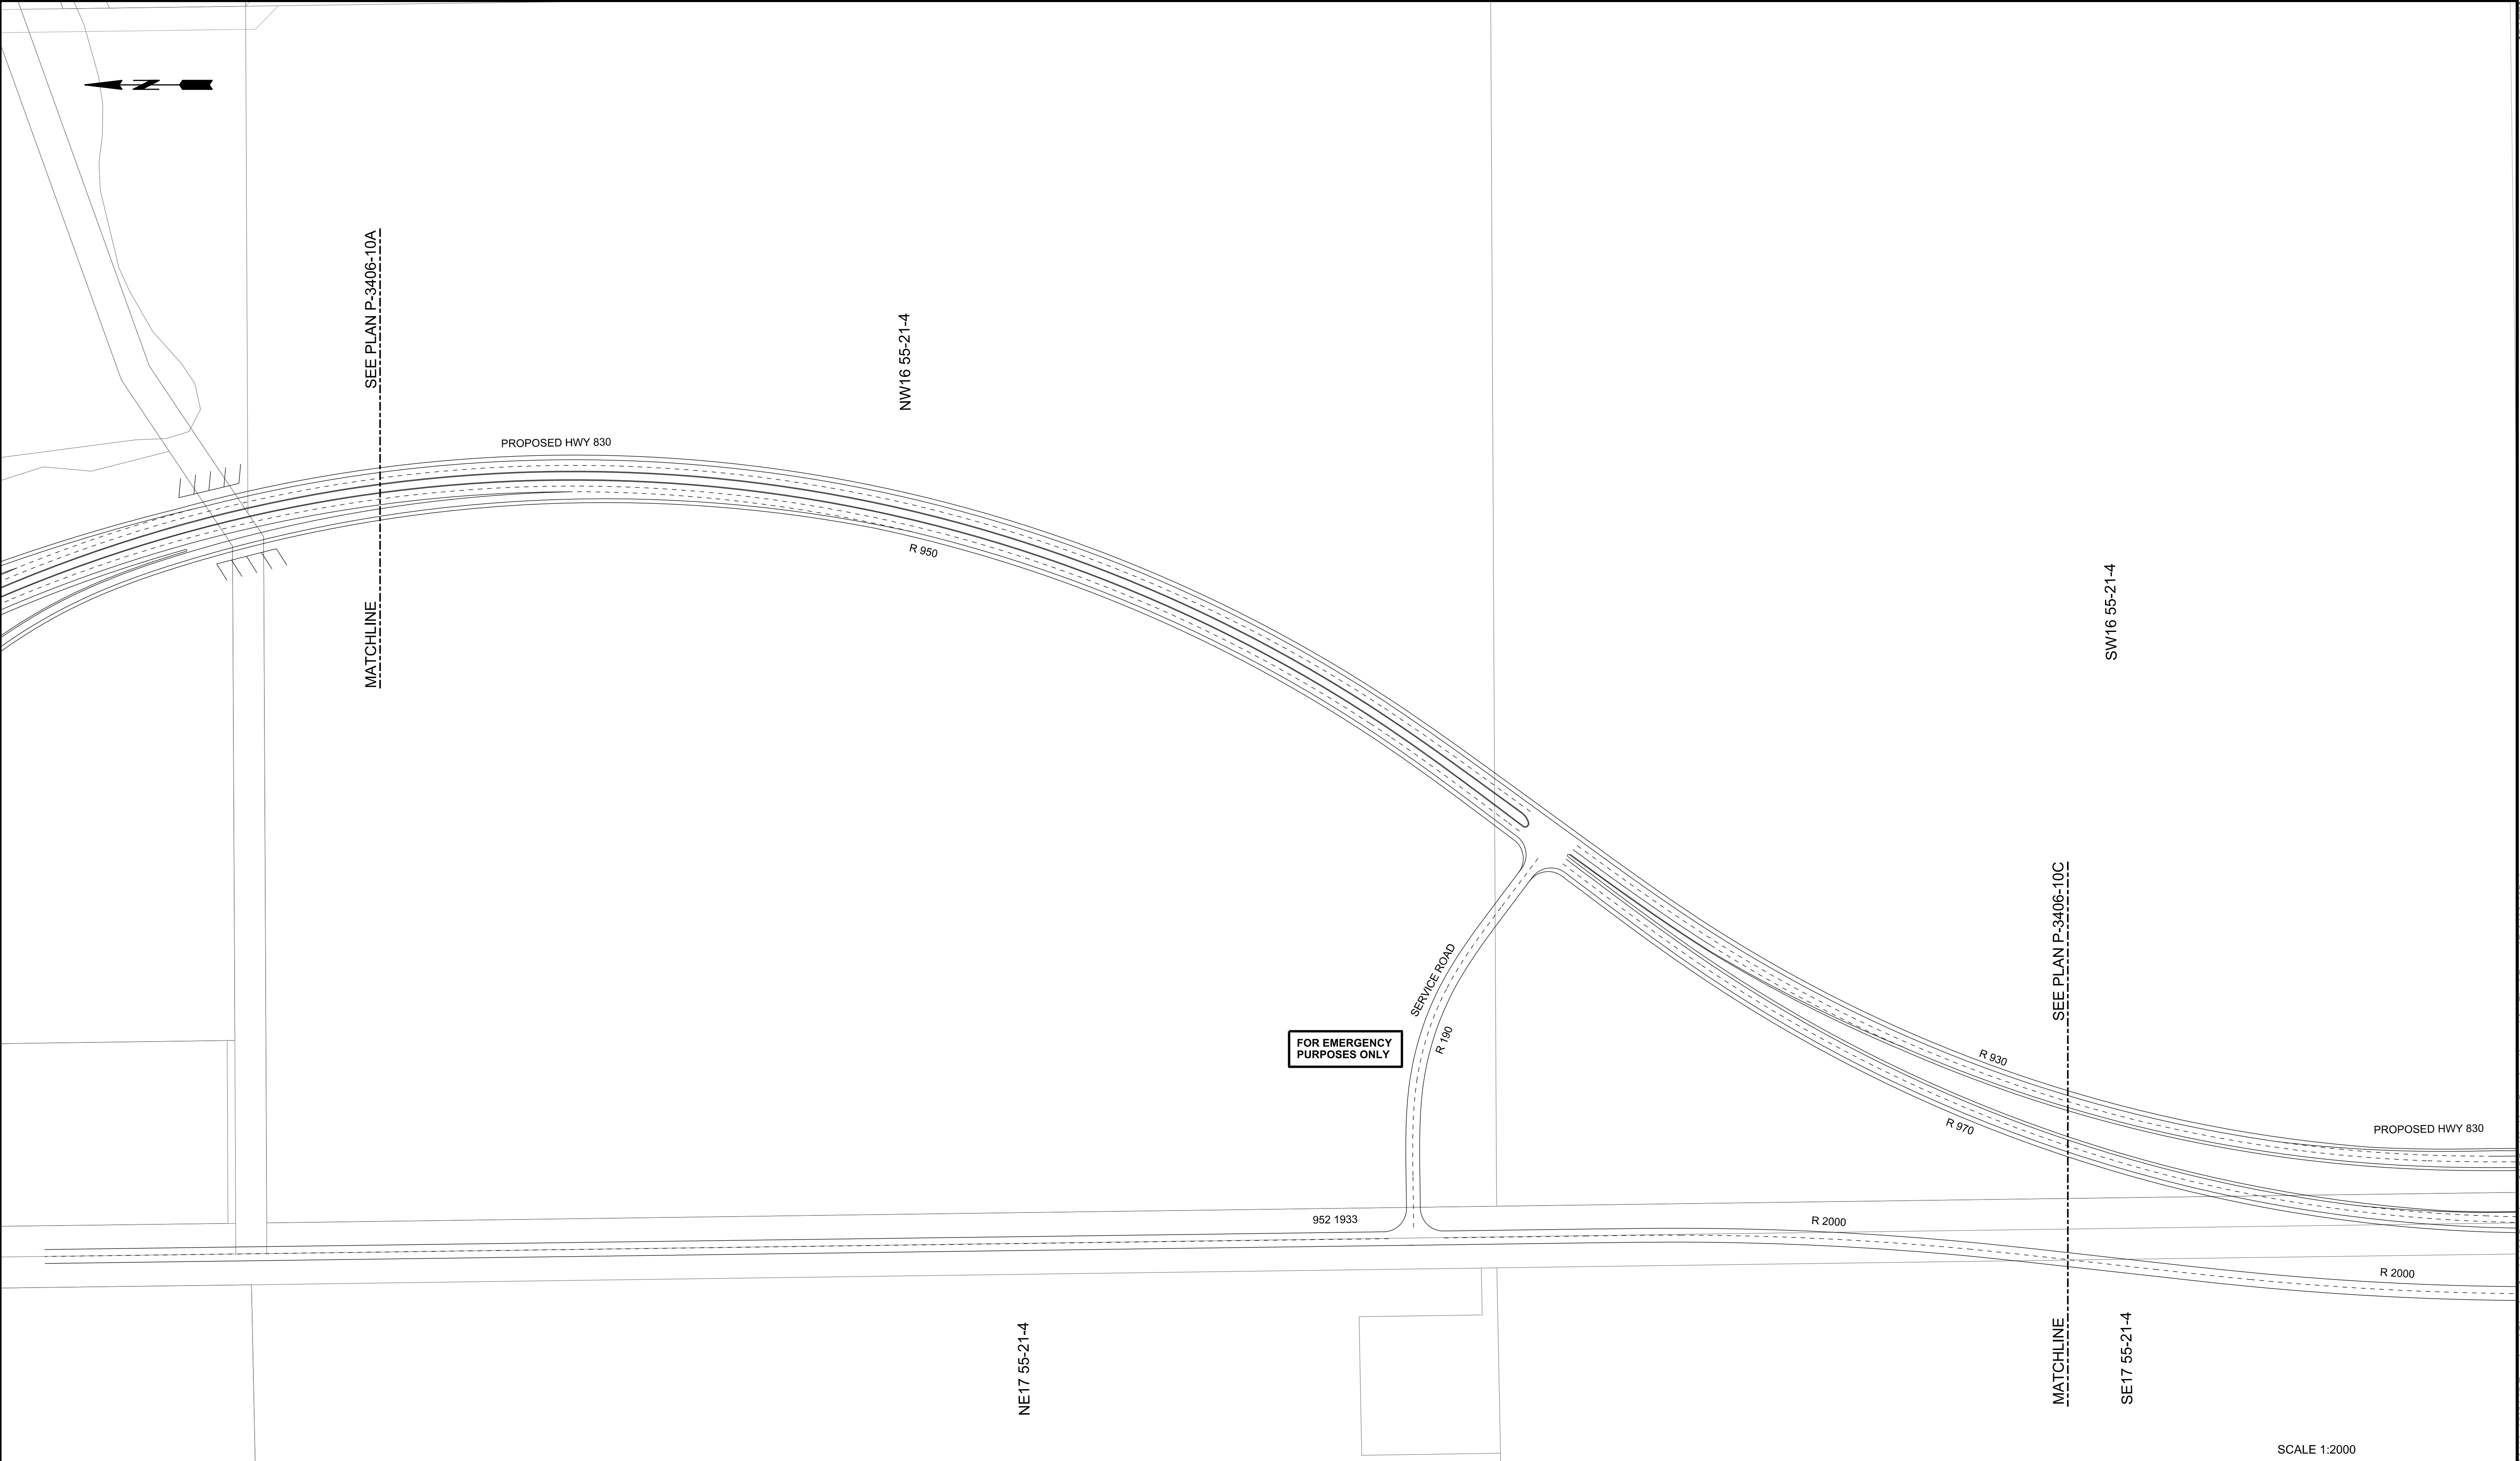

SCALE 1:2000  
HOR 0 20 40 60 80

CONSULTANT

JOB No. E00311A

DESIGNER

DATE

CHECKER

DATE

△			
△			
△			
△			
△	2016-08-12	FINAL SUBMISSION	DD
REV	DATE	REVISION	BY
	DATE	LOCATION	SITE

HIGHWAY 15  
PROPOSED FUTURE INTERCHANGE  
HWY 15 AND RGE RD 214

CONTRACT	HIGHWAY HWY 15:06	SHEET 3 OF 5	DRAWING P-3406-10B
----------	----------------------	-----------------	-----------------------

DEPARTMENT BAR CODE	SURVEYED	BY	DATE	PHOTO	DESCRIPTION PROPOSED FUTURE HIGHWAY 830	CONTRACT HWY 15:06	HIGHWAY HWY 15:06	DRAWING P-3406-10C



CONSULTANT <b>CIMA</b>		DESIGNER  DATE _____	CHECKER  DATE _____	<div>△</div>						HIGHWAY 15 PROPOSED FUTURE HIGHWAY HIGWAY 830			
JOB No. E00311A				<div>△</div>									
		<div>△</div>								CONTRACT	HIGHWAY HWY 15:06	SHEET 4 OF 5	DRAWING P-3406-10C
		<div>△</div>											
		<div>△</div>											
		REV	DATE	REVISION		BY							
		DATE		LOCATION		SITE							



DEPARTMENT BAR CODE

SURVEYED

BY

DATE

PHOTO

DESCRIPTION

CONTRACT




HIGHWAY

DRAWING

PROPOSED FUTURE INTERCHANGE HWY 15 AND RGE RD 214

HWY 15:06

P-3406-10D

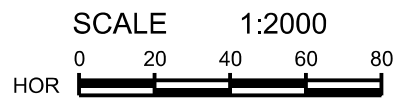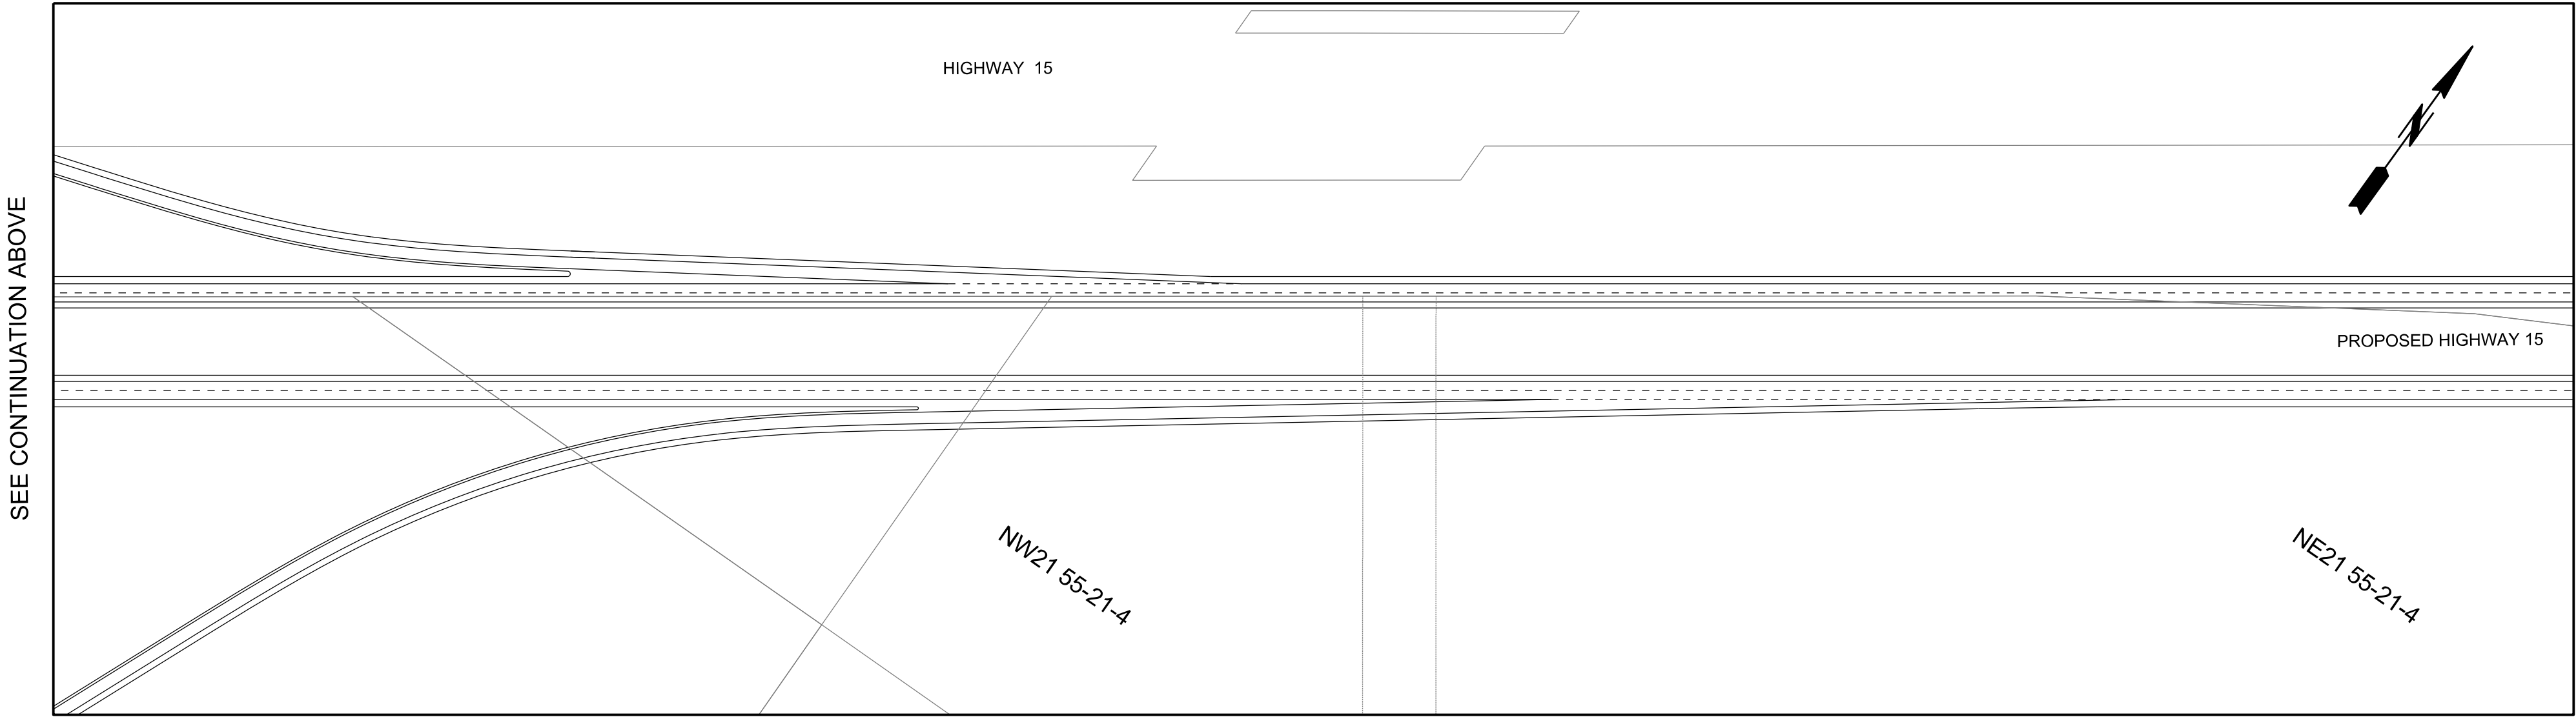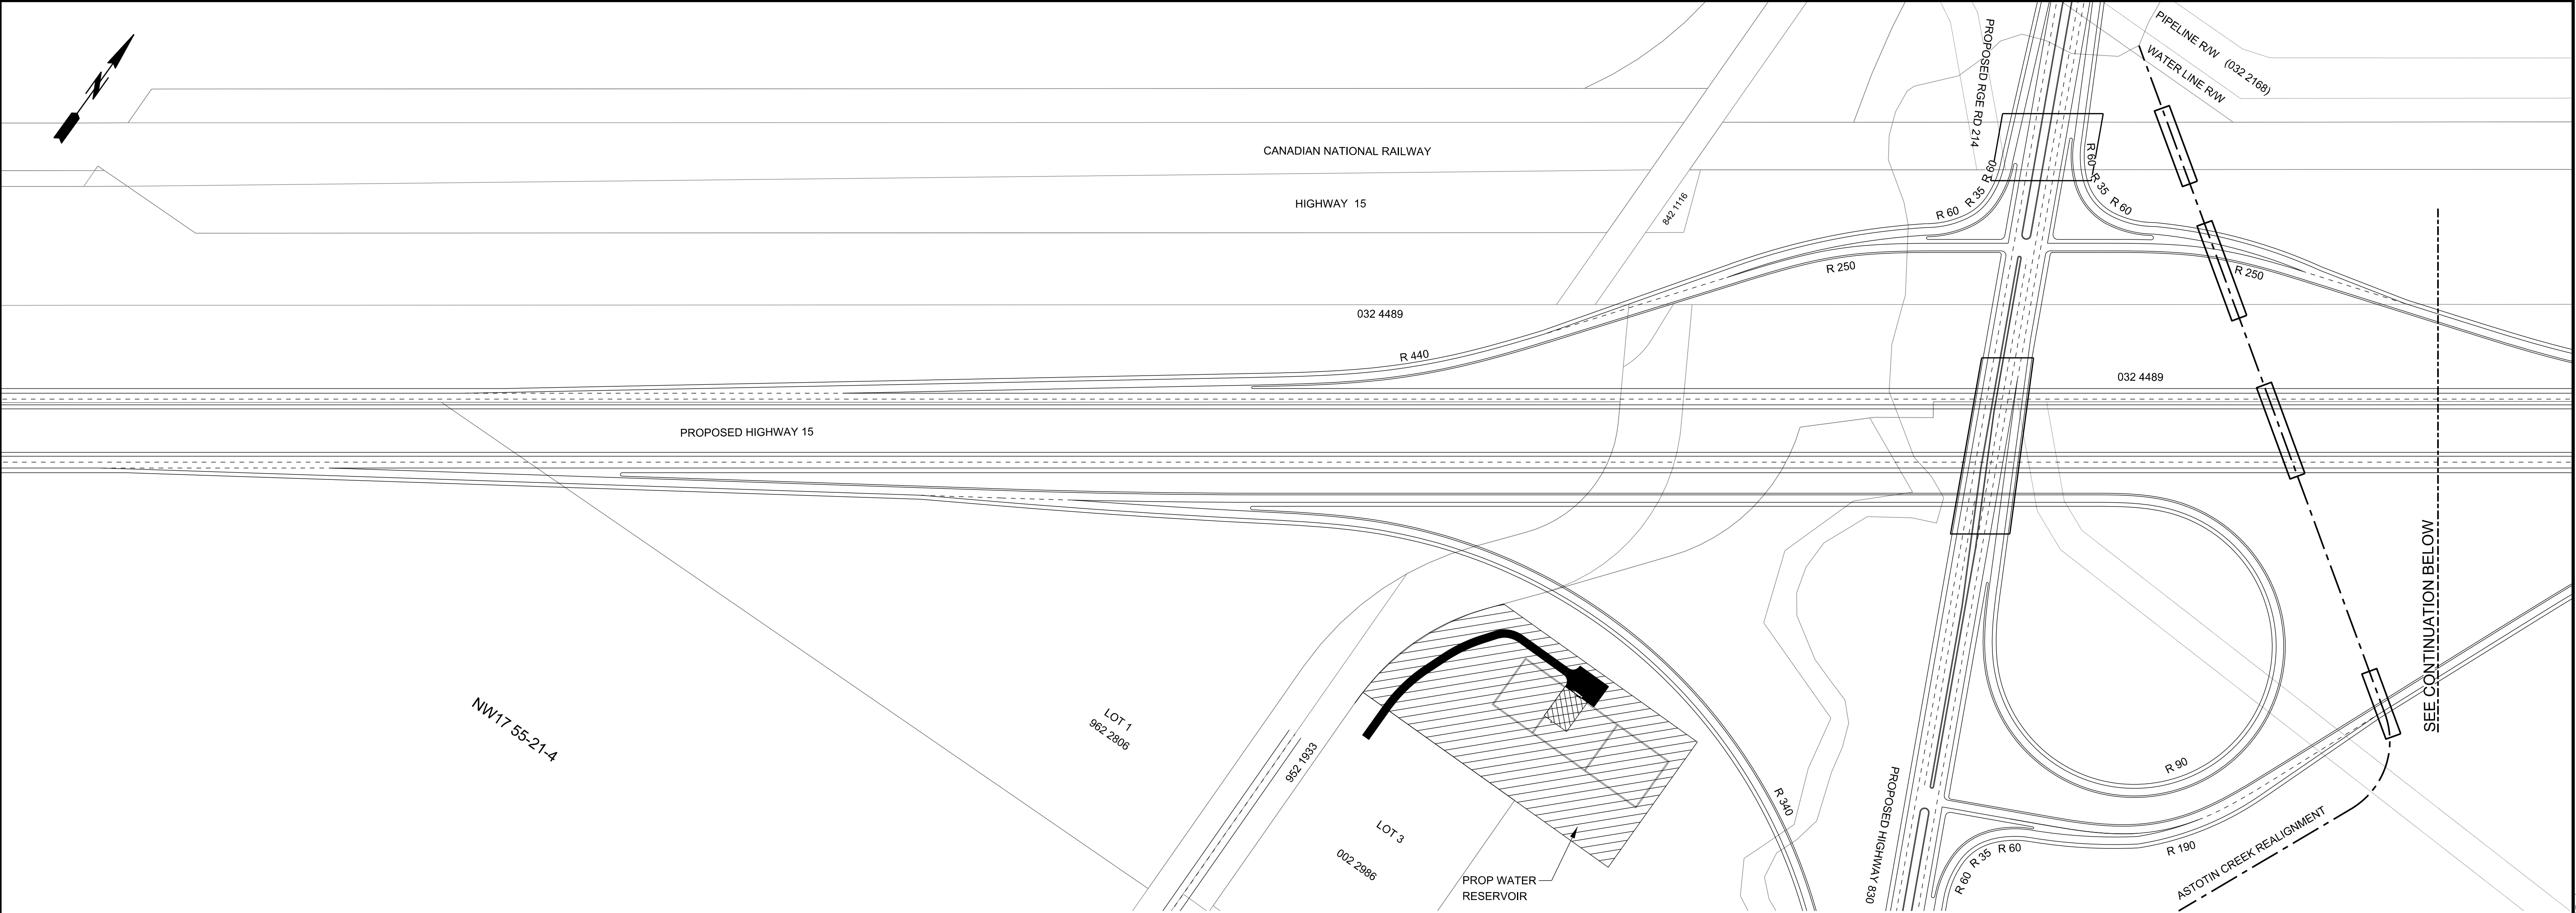

CONSULTANT		DESIGNER		CHECKER		REV		DATE		LOCATION		SITE		CONTRACT		HIGHWAY		SHEET		DRAWING	
CIMA						2016-08-12		2016-08-12		FINAL SUBMISSION		DD		E00311A		HWY 15:06		5 OF 5		P-3406-10D	
JOB No.		E00311A		DATE		DATE		DATE		DATE		DATE		DATE		DATE		DATE		DATE	

Alberta Transportation

HIGHWAY 15  
PROPOSED FUTURE INTERCHANGE  
HWY 15 AND RGE RD 214

SCALE 1:2000